

1.

PROJECT TR



K. T. Bainbridge
Director

Lt. H. C. Bush
CO Trinity Camp
J. Anderson
Security


Capt. S. P. Davalos
U. S. Engineer Detachment

U. S. Army Corps of Engineers
Alamogordo Air Base

McDonald Ranch House Floor Plan

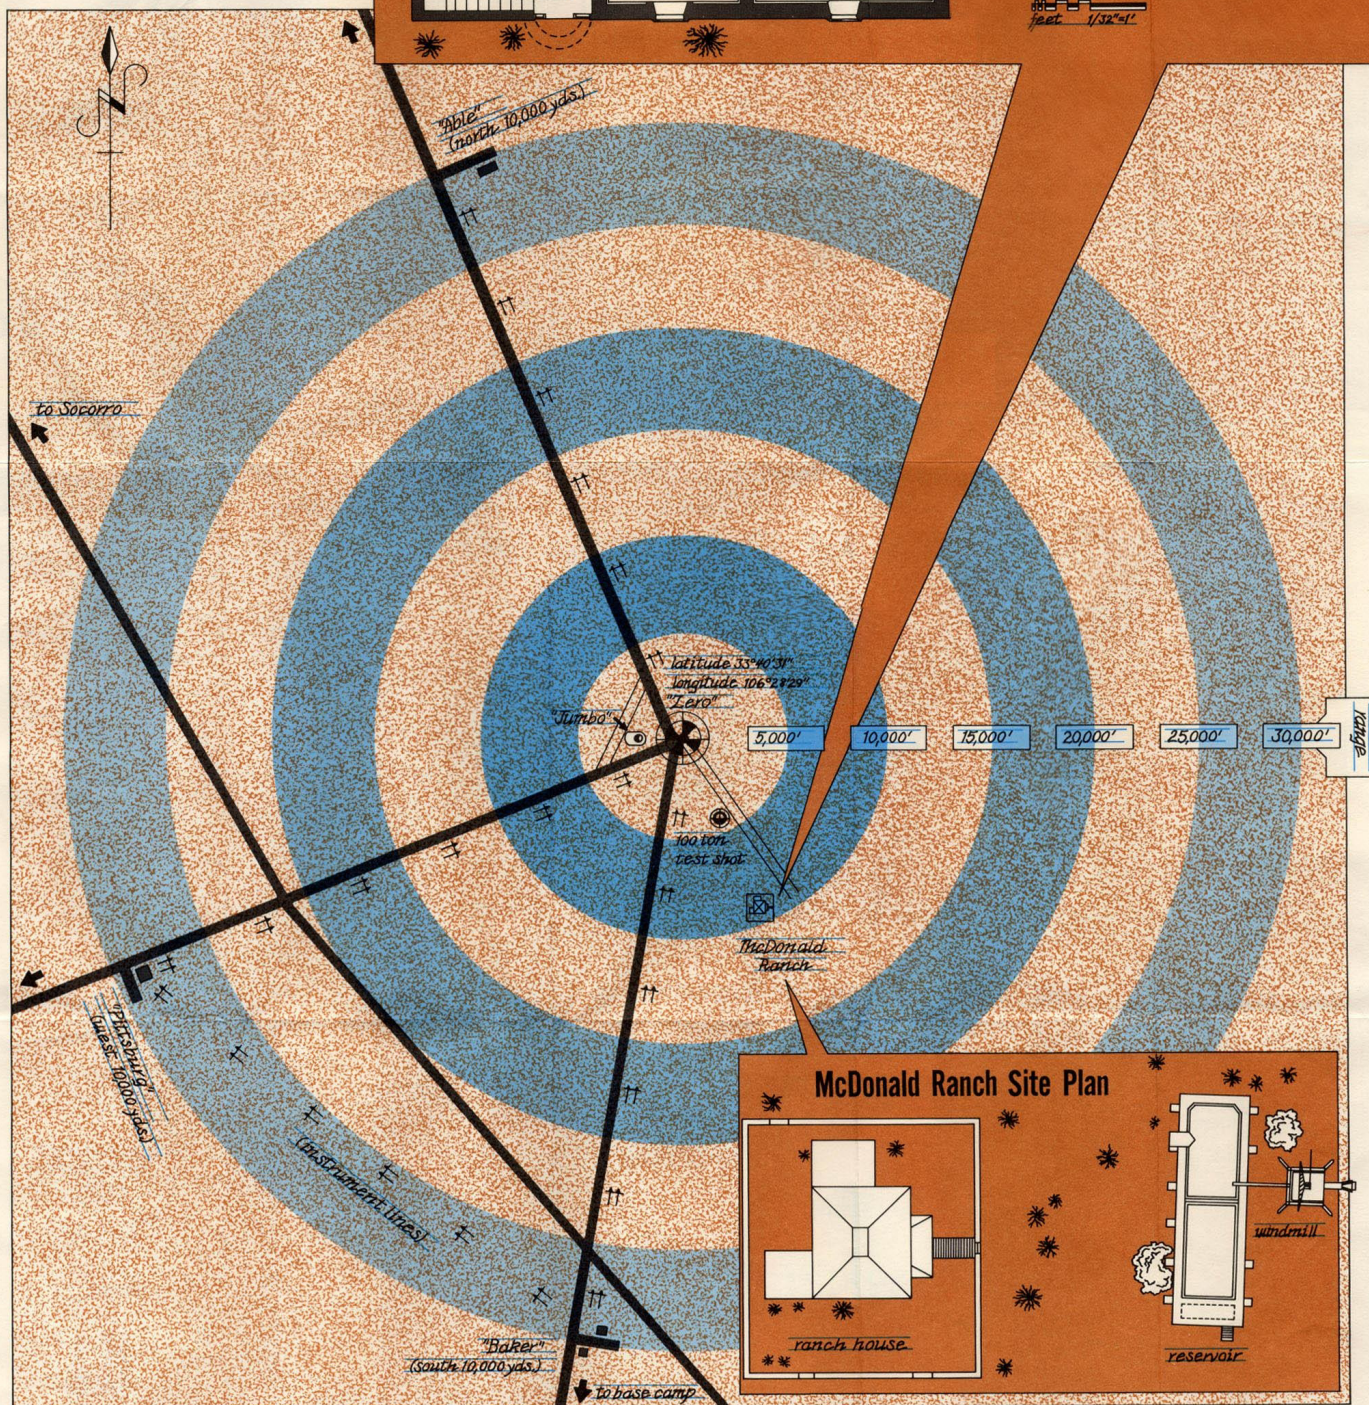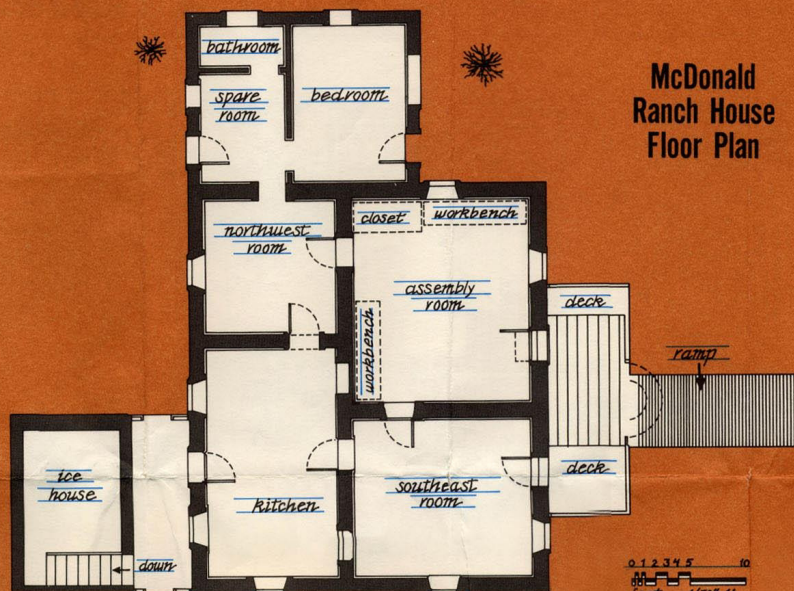

McDonald Ranch Site Plan

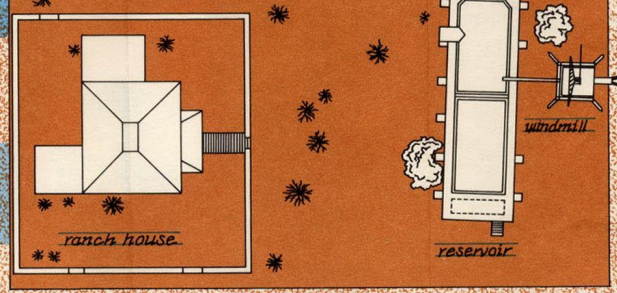

TRINITY SITE PLAN

1 of 3

Latitude 33° 28' - 33° 50'
Longitude 106° 22' - 106° 41'

delimited by Caryl M. Lighthorn, 1945
Mockingbird Gap quadrangle, N. M.
adapted from U. S. G. S.